
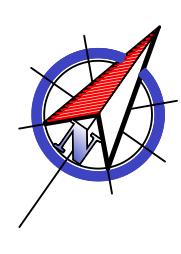



----- 20.00 M. WIDE ROAD -----  
**GROUND FLOOR PLAN**

THE INFORMATION CONTAINED IN THIS LEAFLET/PLAN/DRAWING IS INDICATIVE OF DEVELOPMENT THAT IS PROPOSED SUBJECT TO APPROVAL OF THE AUTHORITIES OR IN THE INTEREST OF CONTINUING IMPROVEMENT. THE ARCHITECT/DEVELOPER RESERVE THE RIGHT TO C


<b>PROJECT : " GEETANJALI SOLITAIRE "</b>	<b>DEVELOPERS</b>	<b>NORTH</b>	<b>ARCHITECTS</b>
PROPOSED RESIDENTIAL CUM COMMERCIAL, BUILDING ON PLOT NO.- 05, SECTOR-24, TALOJA, NAVI MUMBAI.	 <b>SIDDHARTH BUILDERS &amp; DEVELOPERS</b> 3RD FLOOR , PLOT NO.- 13, SECTOR-03 NEAR KHARGHAR RAILWAY STATION, KHARGHAR, NAVI MUMBAI-410 210. TEL. NO.- 022-27745678, www.siddharthdevelopers.com		 <b>TRIARCH DESIGN STUDIO</b> ARCHITECTS AND INTERIOR DESIGNERS <small>HEAD OFF : BHAGAVATI BHUVAN, SARASWATI BAUG, JOGESHWARI (E), MUMBAI-400 060. TEL: 28354441.          BRANCH OFF : 18, GAURI COMMERCIAL COMPLEX, PLOT NO 19, SECTOR 11, C.B.D., BELAPUR, NAVI MUMBAI. TEL: 27560810, 27565567.</small>



**FIRST FLOOR PLAN**


THE INFORMATION CONTAINED IN THIS LEAFLET/PLAN/DRAWING IS INDICATIVE OF DEVELOPMENT THAT IS PROPOSED SUBJECT TO APPROVAL OF THE AUTHORITIES OR IN THE INTEREST OF CONTINUING IMPROVEMENT. THE ARCHITECT/DEVELOPER RESERVE THE RIGHT TO C

<p><b>PROJECT :- " GEETANJALI SOLITAIRE "</b></p>	<p><b>DEVELOPERS</b></p>	<p><b>NORTH</b></p>	<p><b>ARCHITECTS</b></p>
<p>PROPOSED RESIDENTIAL CUM COMMERCIAL, BUILDING ON PLOT NO.- 05, SECTOR-24, TALOJA, NAVI MUMBAI.</p>	<p><b>SIDDHARTH BUILDERS &amp; DEVELOPERS</b> 3RD FLOOR , PLOT NO.- 13, SECTOR-03 NEAR KHARGHAR RAILWAY STATION, KHARGHAR, NAVI MUMBAI-410 210. TEL. NO.- 022-27745678, www.siddharthdevelopers.com</p>		<p><b>TRIARCH DESIGN STUDIO</b> ARCHITECTS AND INTERIOR DESIGNERS HEAD OFF : BHAGAVATI BHUVAN, SARASWATI BAUG, JOGESHWARI (E), MUMBAI-400 060. TEL: 26554441 BRANCH OFF : 18, GAURI COMMERCIAL COMPLEX, PLOT NO 19, SECTOR 11, C.B.D., BELAPUR, NAVI MUMBAI. TEL: 27560810, 27565567.</p>

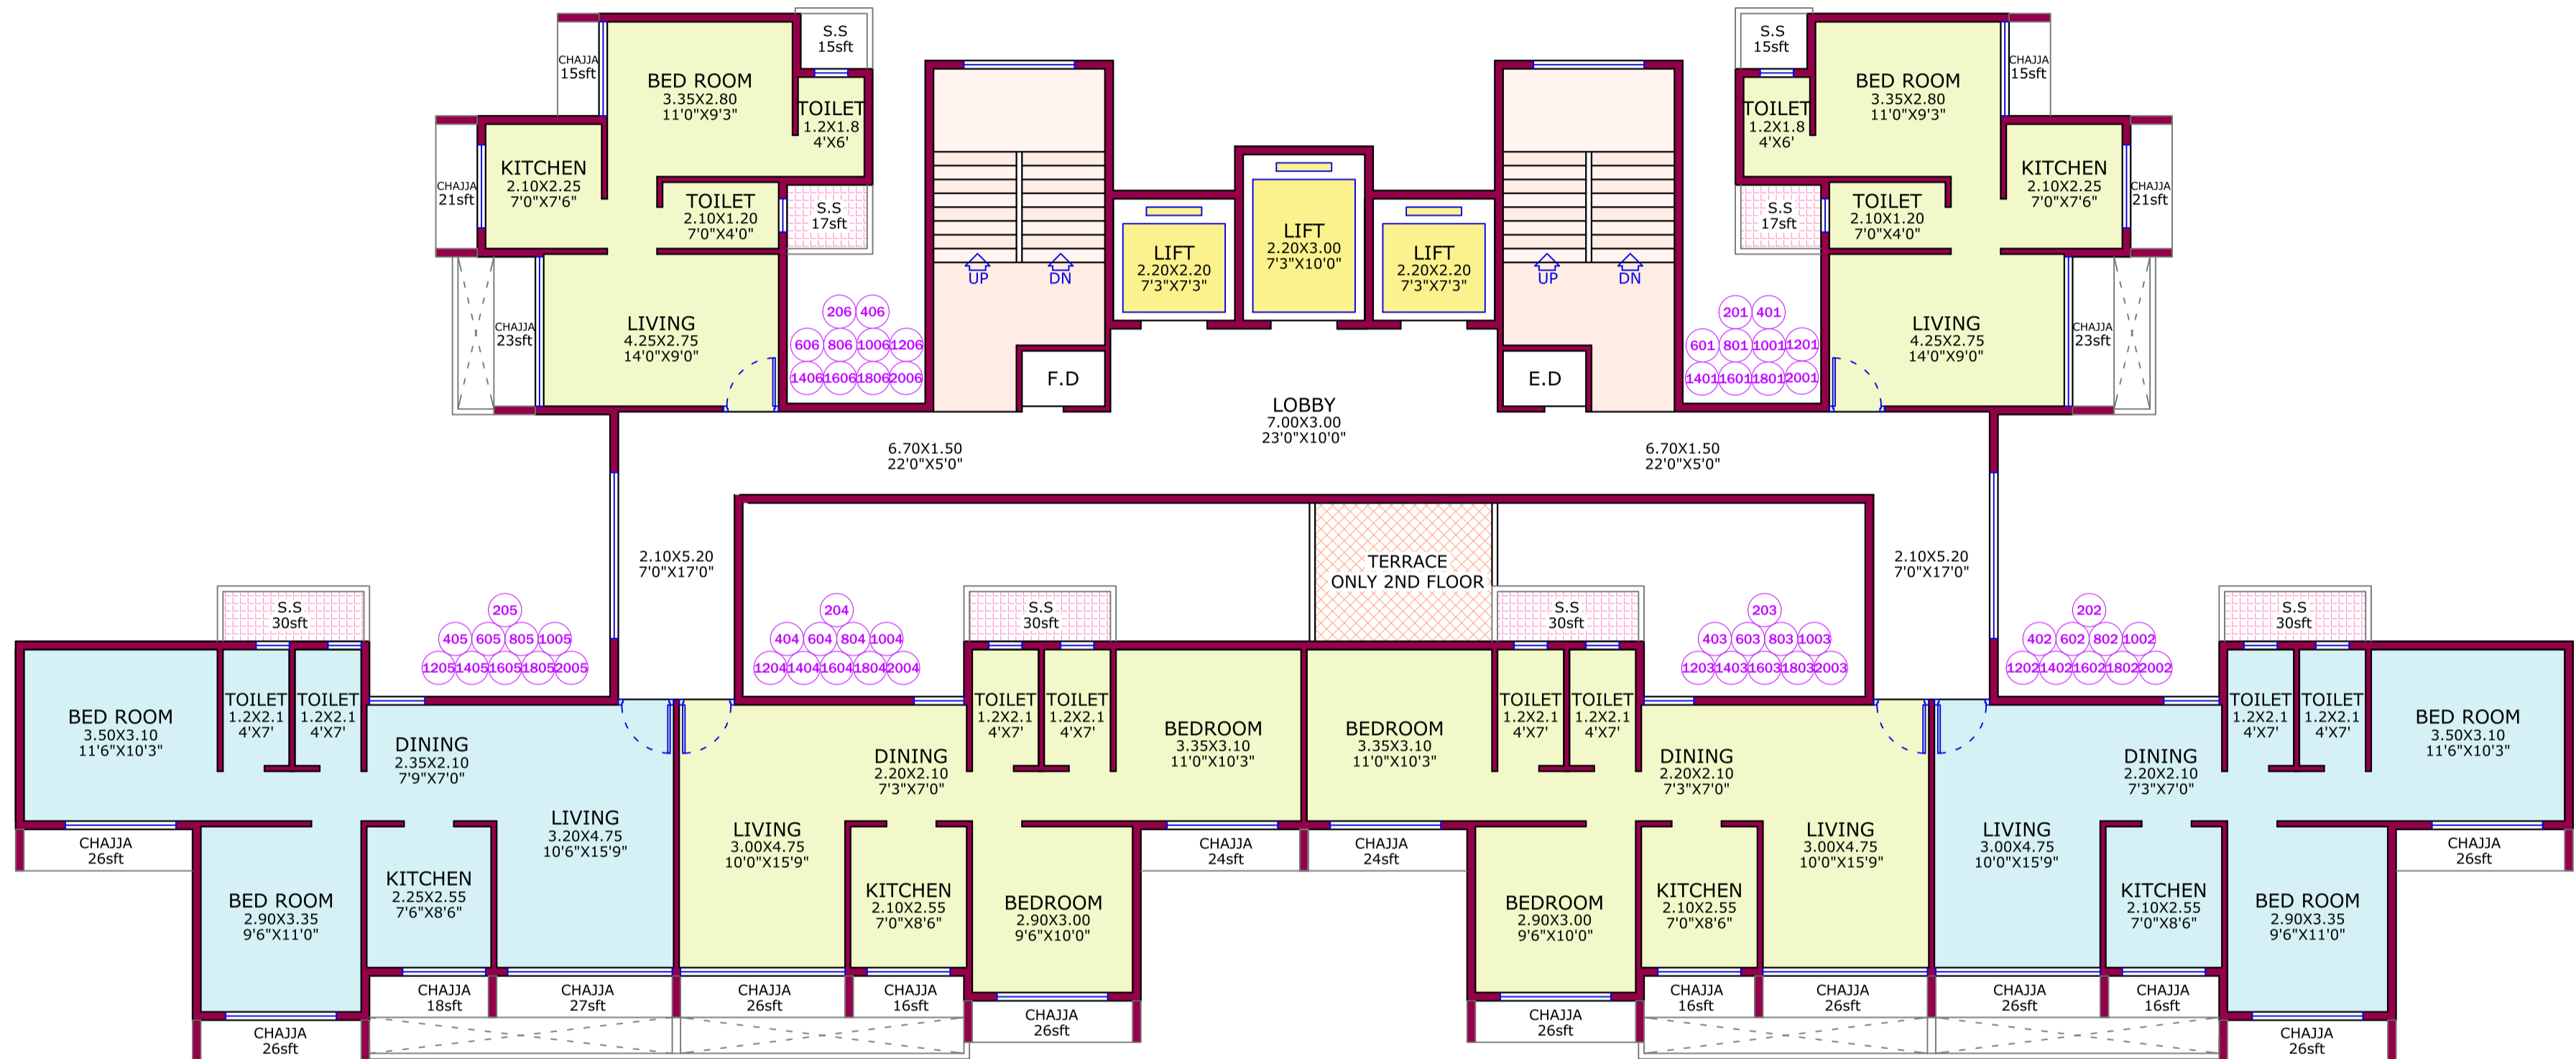


THE INFORMATION CONTAINED IN THIS LEAFLET/PLAN/DRAWING IS INDICATIVE OF DEVELOPMENT THAT IS PROPOSED SUBJECT TO APPROVAL OF THE AUTHORITIES OR IN THE INTEREST OF CONTINUING IMPROVEMENT. THE ARCHITECT/DEVELOPER RESERVE THE RIGHT TO C

<p><b>PROJECT :- " GEETANJALI SOLITAIRE "</b></p>	<p><b>DEVELOPERS</b></p>	<p><b>PLAN</b></p>	<p><b>NORTH</b></p>	<p><b>ARCHITECTS</b></p>
<p>PROPOSED RESIDENTIAL CUM COMMERCIAL, BUILDING ON PLOT NO.- 05, SECTOR-24, TALOJA, NAVI MUMBAI.</p>	<p><b>SIDDHARTH BUILDERS &amp; DEVELOPERS</b> 3RD FLOOR, PLOT NO.- 13, SECTOR-03 NEAR KHARGHAR RAILWAY STATION, KHARGHAR, NAVI MUMBAI-410 210. TEL. NO.- 022-27745678, www.siddharthdevelopers.com</p>	<p><b>TYPICAL FLOOR PLAN</b> (2,4,6,8,10,12,14,16,18,20)</p>		<p><b>TRIARCH DESIGN STUDIO</b> ARCHITECTS AND INTERIOR DESIGNERS HEAD OFF : BHAGAVATI BHUVAN, SARASWATI BAUG, JOGESHWARI (E), MUMBAI 400 060. TEL: 28354441. BRANCH OFF : 18, GAURI COMMERCIAL COMPLEX, PLOT NO 19, SECTOR 11, C.B.D., BELAPUR, NAVI MUMBAI. TEL: 27580810, 27565567.</p>

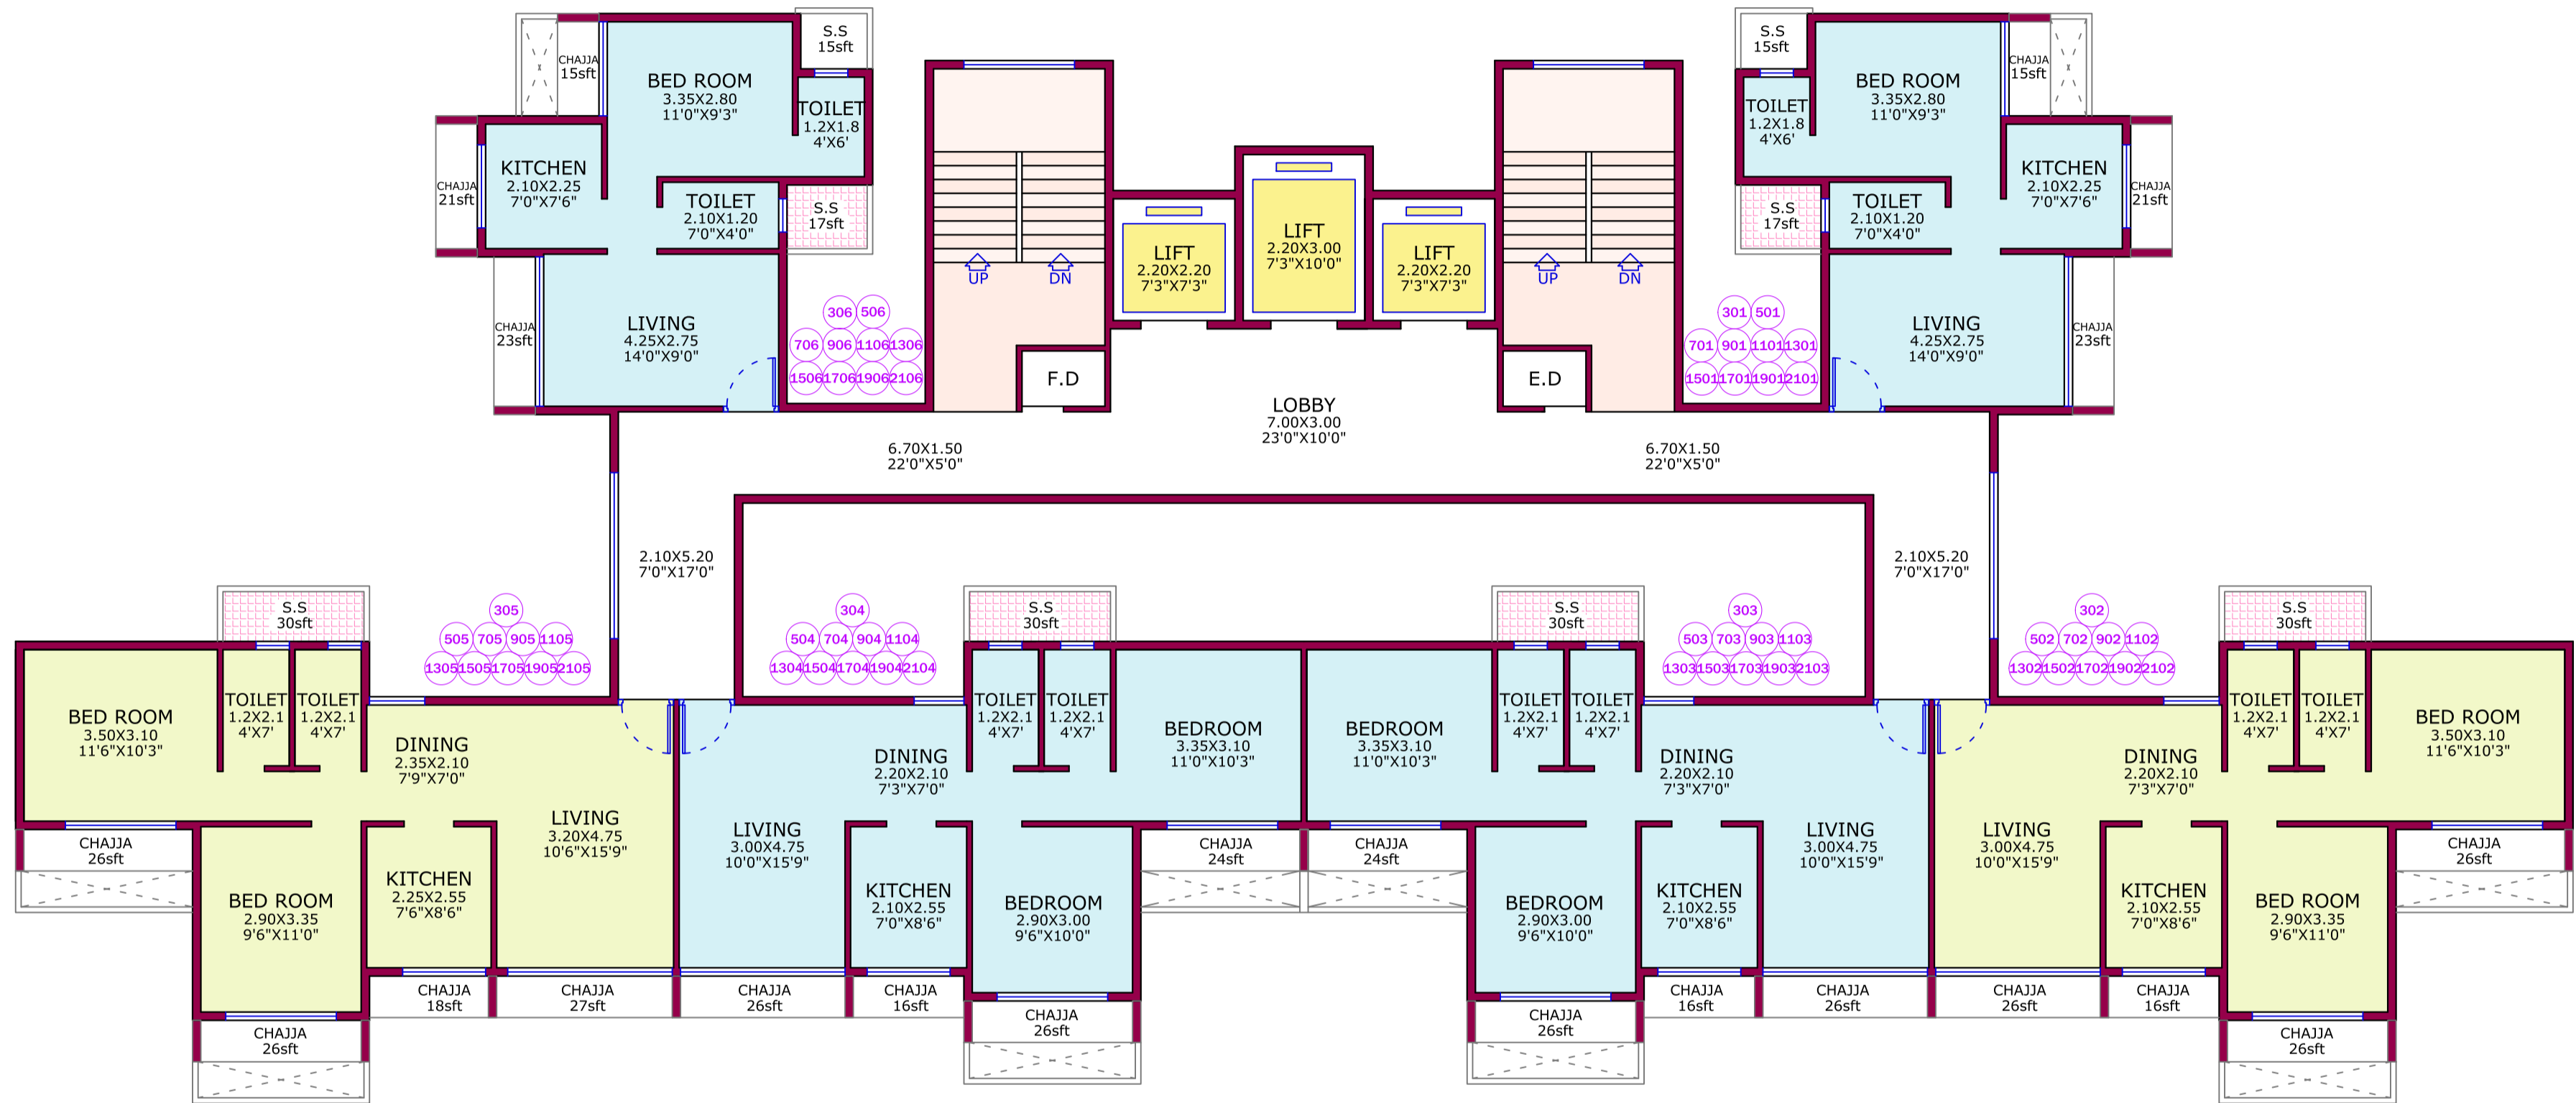

THE INFORMATION CONTAINED IN THIS LEAFLET/PLAN/DRAWING IS INDICATIVE OF DEVELOPMENT THAT IS PROPOSED SUBJECT TO APPROVAL OF THE AUTHORITIES OR IN THE INTEREST OF CONTINUING IMPROVEMENT. THE ARCHITECT/DEVELOPER RESERVE THE RIGHT TO C

PROJECT :- " <b>GEETANJALI SOLITAIRE</b> "	DEVELOPERS	PLAN	NORTH	ARCHITECTS
PROPOSED RESIDENTIAL CUM COMMERCIAL, BUILDING ON PLOT NO.- 05, SECTOR-24, TALOJA, NAVI MUMBAI.	<b>SIDDHARTH BUILDERS &amp; DEVELOPERS</b> 3RD FLOOR, PLOT NO.- 13, SECTOR-03 NEAR KHARGHAR RAILWAY STATION, KHARGHAR, NAVI MUMBAI-410 210. TEL. NO.- 022-27745678, www.siddharthdevelopers.com	<b>TYPICAL FLOOR PLAN</b> <b>(3,5,7,9,11,13,15,17,19,21)</b>		<b>TRIARCH DESIGN STUDIO</b> ARCHITECTS AND INTERIOR DESIGNERS <small>HEAD OFF : BHAGAVATI BHUVAN, SARASWATI BAUG, JOGESHWARI (E), MUMBAI 400 060. TEL: 28354441.            BRANCH OFF : 18, GAURI COMMERCIAL COMPLEX, PLOT NO 19, SECTOR 11, C.B.D., BELAPUR, NAVI MUMBAI. TEL: 27580810, 27565567.</small>

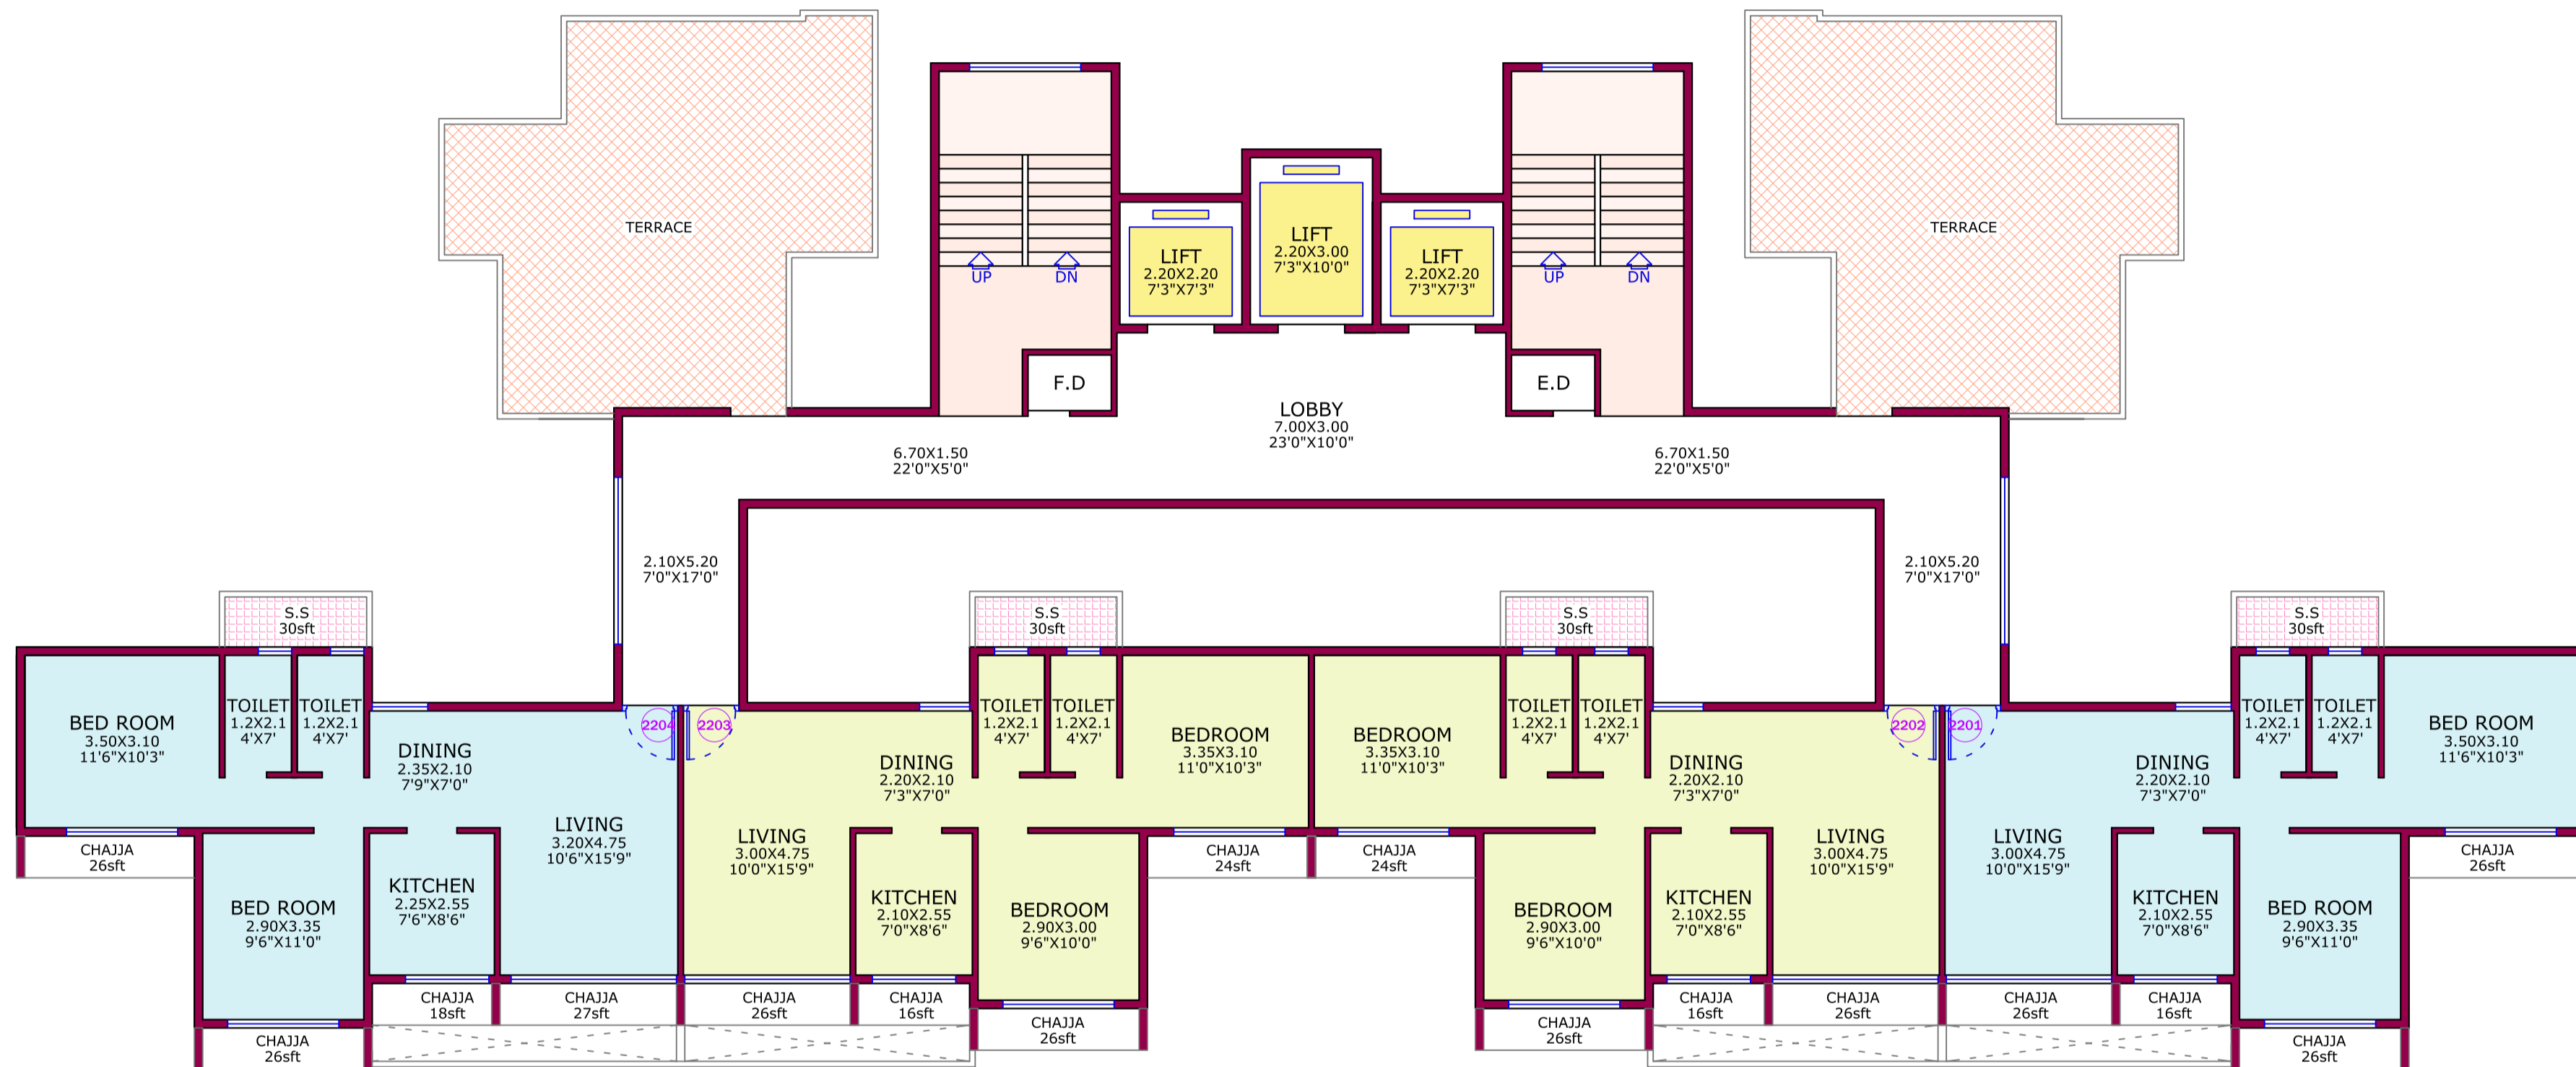

THE INFORMATION CONTAINED IN THIS LEAFLET/PLAN/DRAWING IS INDICATIVE OF DEVELOPMENT THAT IS PROPOSED SUBJECT TO APPROVAL OF THE AUTHORITIES OR IN THE INTEREST OF CONTINUING IMPROVEMENT. THE ARCHITECT/DEVELOPER RESERVE THE RIGHT TO C

<p><b>PROJECT :- " GEETANJALI SOLITAIRE "</b></p>	<p><b>DEVELOPERS</b></p>	<p><b>PLAN</b></p>	<p><b>NORTH</b></p>	<p><b>ARCHITECTS</b></p>
<p>PROPOSED RESIDENTIAL CUM COMMERCIAL, BUILDING ON PLOT NO.- 05, SECTOR-24, TALOJA, NAVI MUMBAI.</p>	<p><b>SIDDHARTH BUILDERS &amp; DEVELOPERS</b> 3RD FLOOR, PLOT NO.- 13, SECTOR-03 NEAR KHARGHAR RAILWAY STATION, KHARGHAR, NAVI MUMBAI-410 210. TEL. NO.- 022-27745678, www.siddharthdevelopers.com</p>	<p>TWENTY SECOND FLOOR PLAN</p>		<p><b>TRIARCH DESIGN STUDIO</b> ARCHITECTS AND INTERIOR DESIGNERS HEAD OFF : BHAGAVATI BHUVAN, SARASWATI BAUG, JOGESHWARI (E), MUMBAI 400 060. TEL: 28354441. BRANCH OFF : 18, GAURI COMMERCIAL COMPLEX, PLOT NO 19, SECTOR 11, C.B.D., BELAPUR, NAVI MUMBAI. TEL: 27580810, 27565567.</p>



THE INFORMATION CONTAINED IN THIS LEAFLET/PLAN/DRAWING IS INDICATIVE OF DEVELOPMENT THAT IS PROPOSED SUBJECT TO APPROVAL OF THE AUTHORITIES OR IN THE INTEREST OF CONTINUING IMPROVEMENT. THE ARCHITECT/DEVELOPER RESERVE THE RIGHT TO C

<p><b>PROJECT :- " GEETANJALI SOLITAIRE "</b></p>	<p><b>DEVELOPERS</b></p>	<p><b>PLAN</b></p>	<p><b>NORTH</b></p>	<p><b>ARCHITECTS</b></p>
<p>PROPOSED RESIDENTIAL CUM COMMERCIAL, BUILDING ON PLOT NO.- 05, SECTOR-24, TALOJA, NAVI MUMBAI.</p>	<p><b>SIDDHARTH BUILDERS &amp; DEVELOPERS</b> 3RD FLOOR, PLOT NO.- 13, SECTOR-03 NEAR KHARGHAR RAILWAY STATION, KHARGHAR, NAVI MUMBAI-410 210. TEL. NO.- 022-27745678, www.siddharthdevelopers.com</p>	<p><b>TWENTY THIRD FLOOR PLAN</b></p>		<p><b>TRIARCH DESIGN STUDIO</b> ARCHITECTS AND INTERIOR DESIGNERS HEAD OFF : BHAGAVATI BHUVAN, SARASWATI BAUG, JOGESHWARI (E), MUMBAI 400 060. TEL: 28354441. BRANCH OFF : 18, GAURI COMMERCIAL COMPLEX, PLOT NO 19, SECTOR 11, C.B.D., BELAPUR, NAVI MUMBAI. TEL: 27580810, 27565567.</p>